


# Comm 21.03 (6) Egress Window Dimensions

**Minimum**  
**20" wide x 24" high**  
**or**  
**24" wide x 20" high**

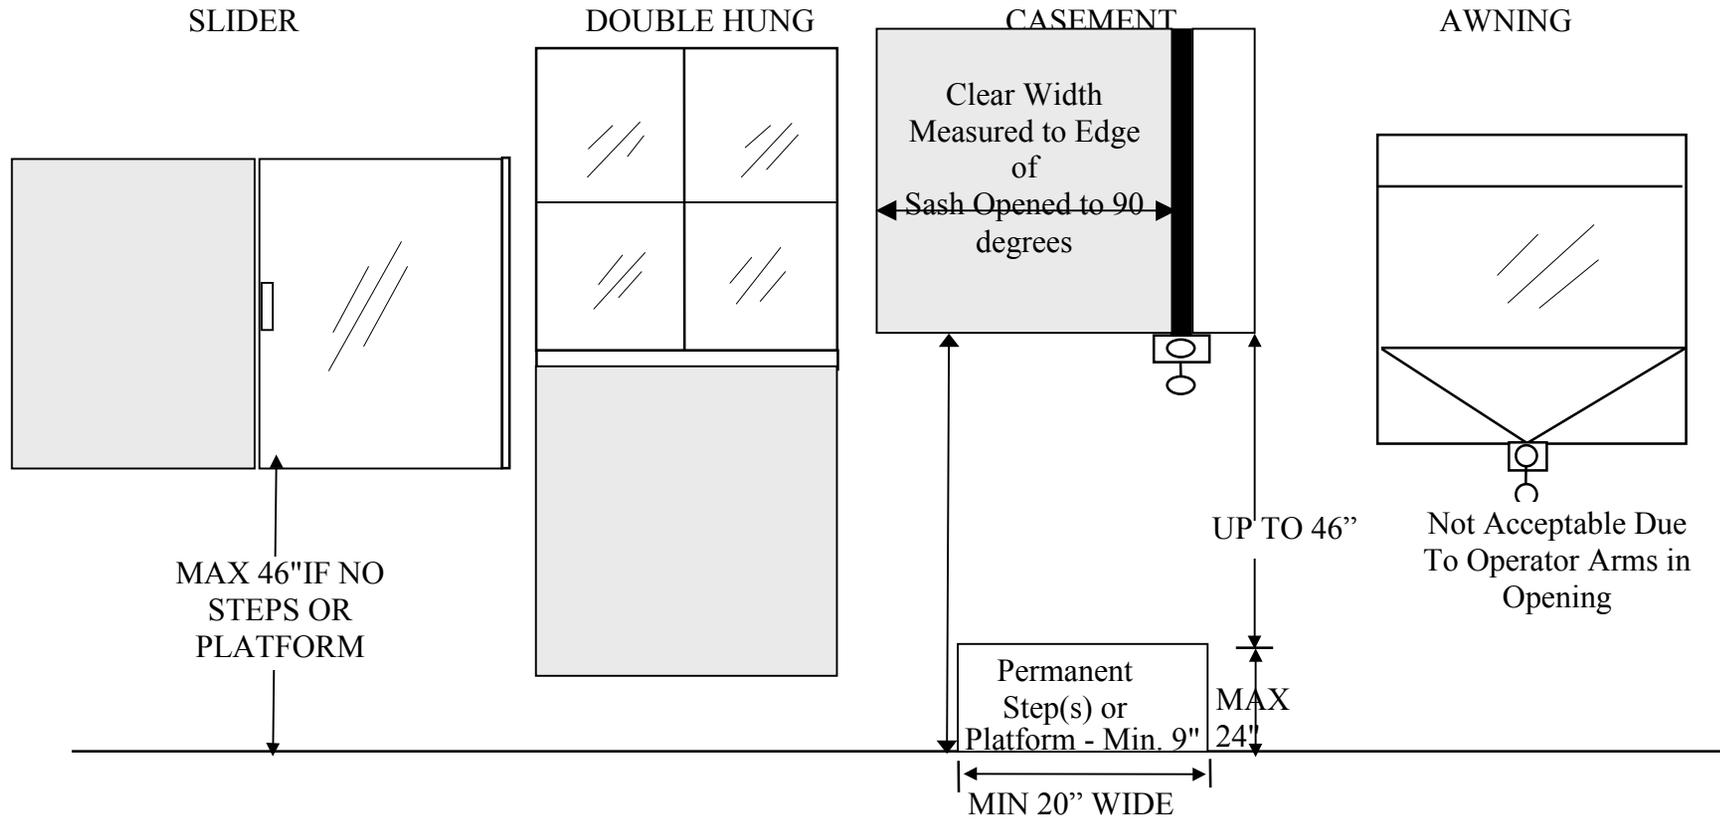

Exit Windows  
See following diagram.