




### CURB AND GUTTER DRIVEWAY DETAIL


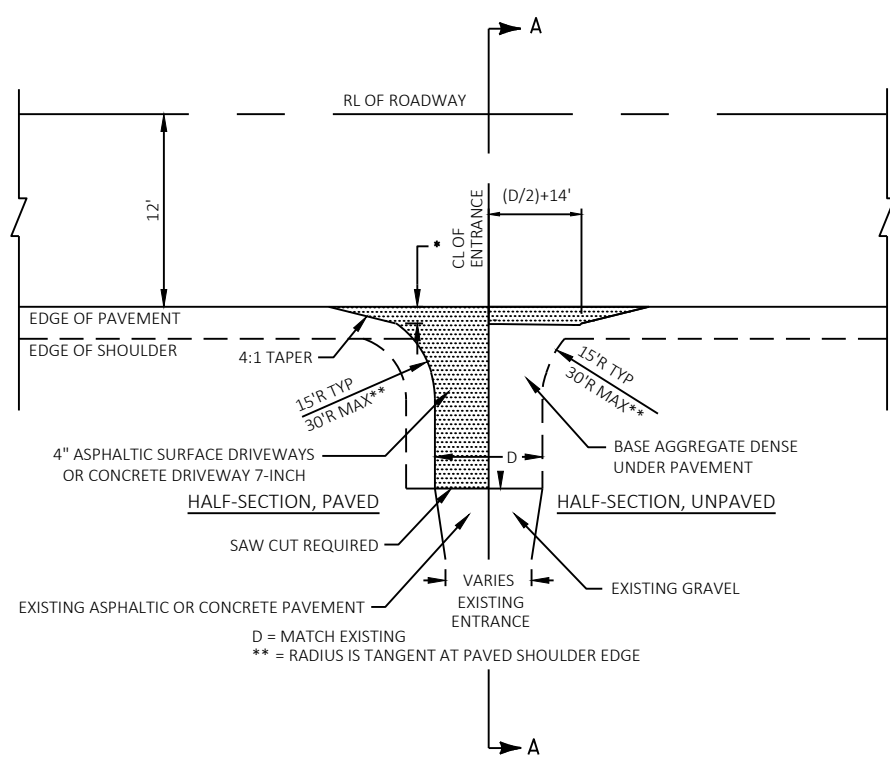


### RURAL DRIVEWAY DETAIL

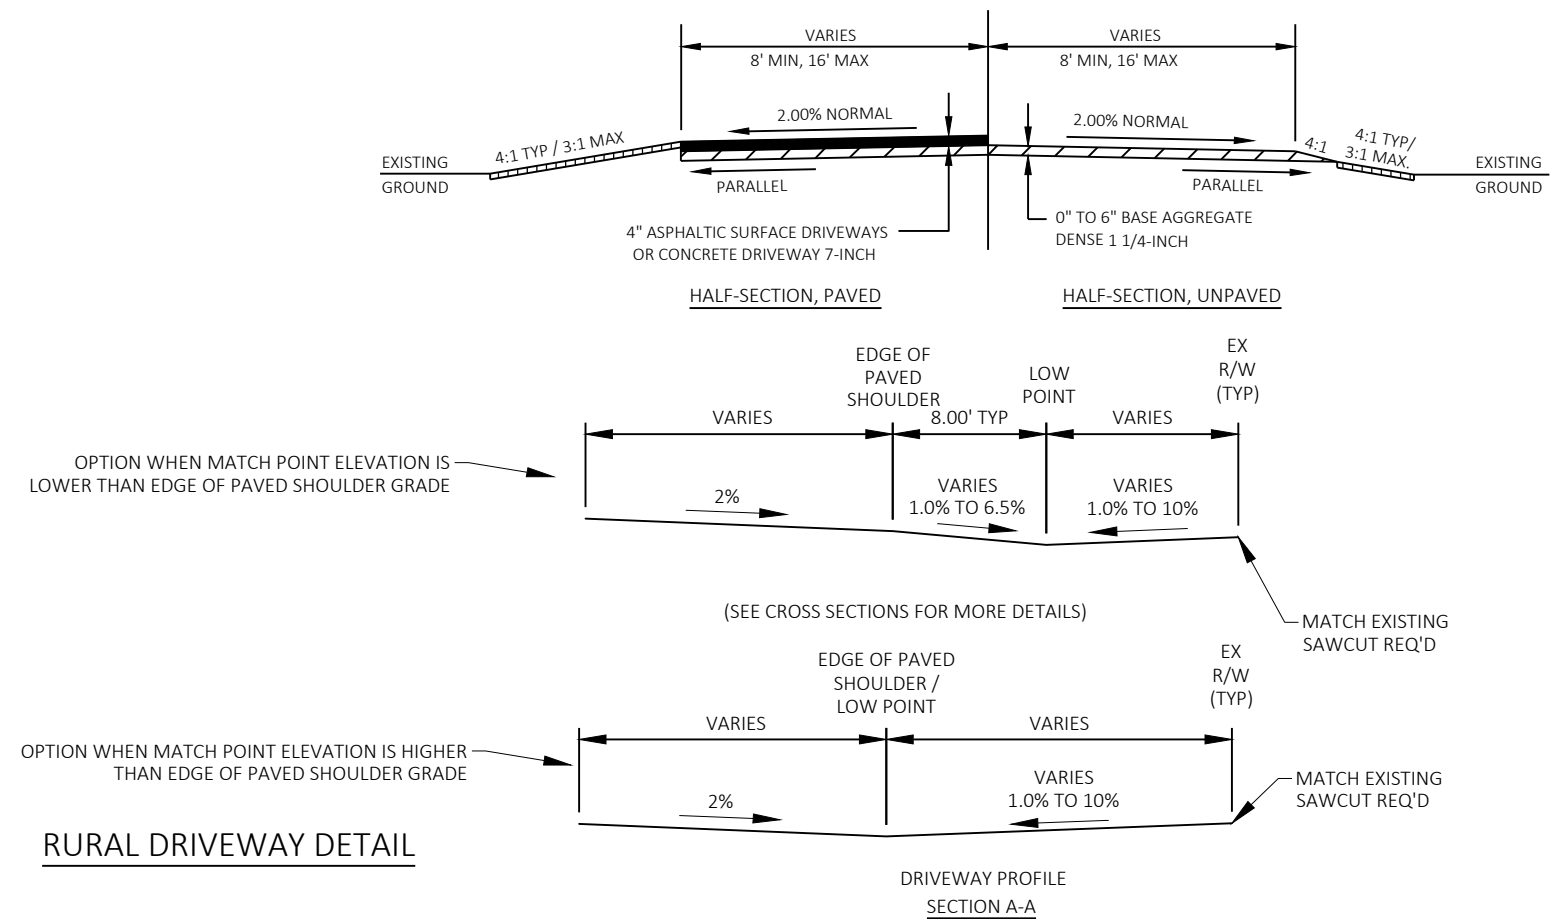

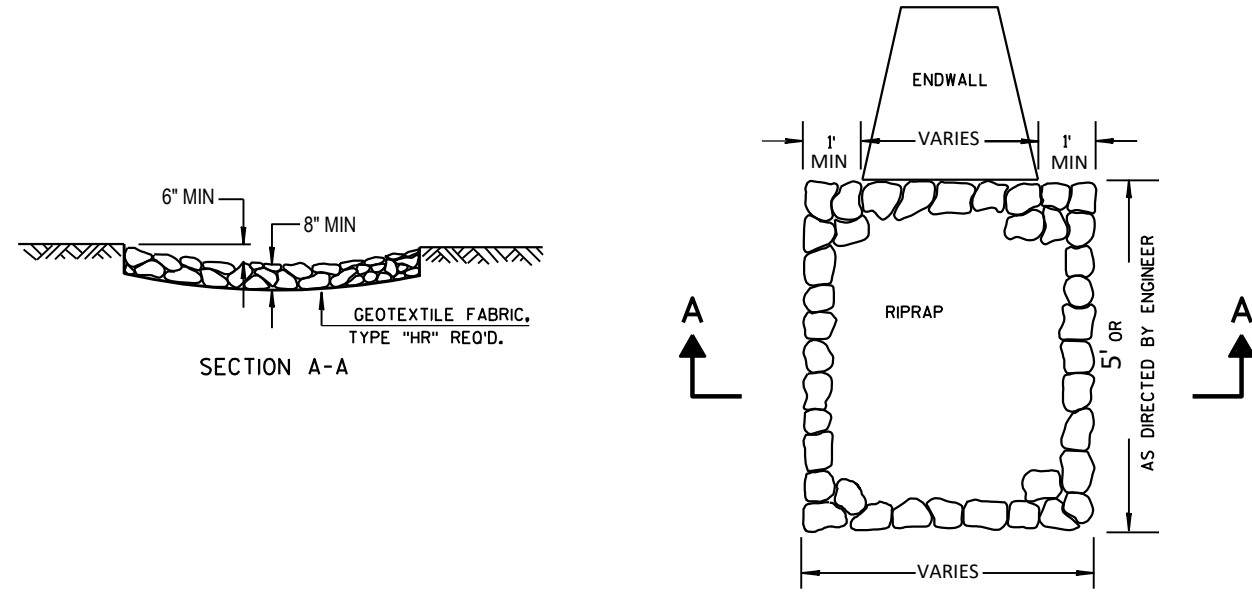

RIPRAP TREATMENT AT APRON ENDWALL (OPTIONAL)

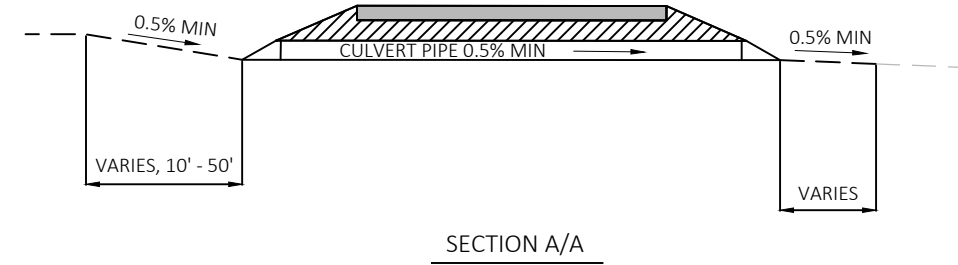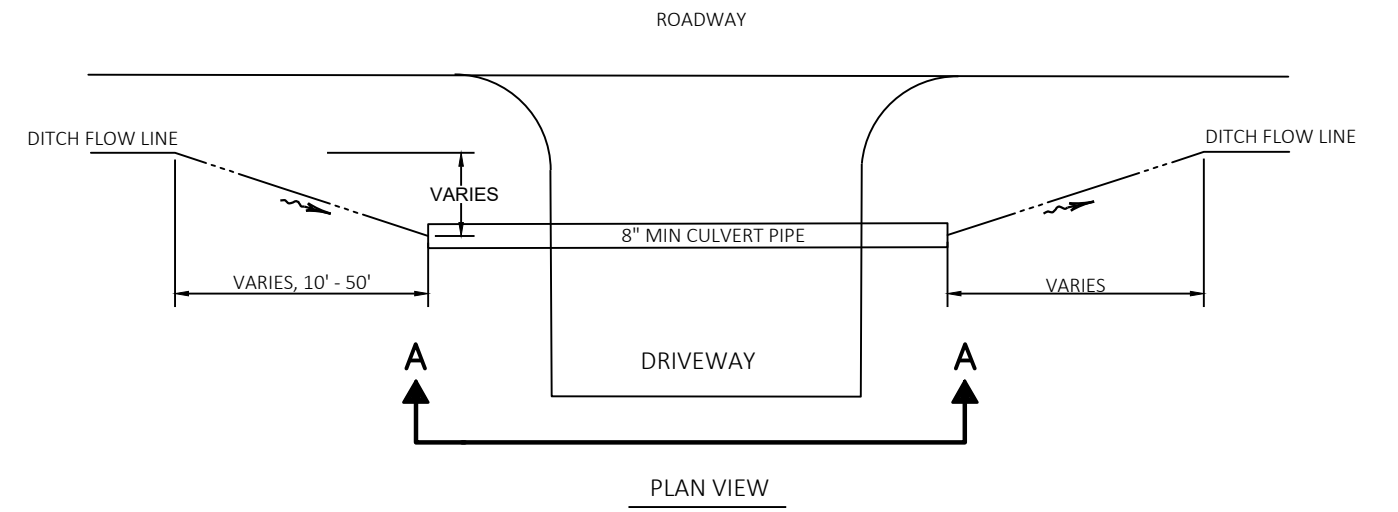

DRIVEWAY CULVERTS